



DIST	COUNTY	ROUTE	KILOMETER TOTAL PROJECT	POST TOTAL PROJECT	SHEET NO	TOTAL SHEETS
04	SF	80	13.2/13.9		137 S1R1	1204


6/12/08
REGISTERED ELECTRICAL ENGINEER DATE

PLANS APPROVAL DATE _____


PB AMERICAS, Inc.
A Parsons Brinckerhoff Company
303 Second St., Suite 700N
San Francisco, CA 94107-1317

The State of California or its officers or agents shall not be responsible for the accuracy or completeness of electronic copies of this plan sheet.

Caltrans now has a web site! To get to the web site, go to <http://www.dot.ca.gov>

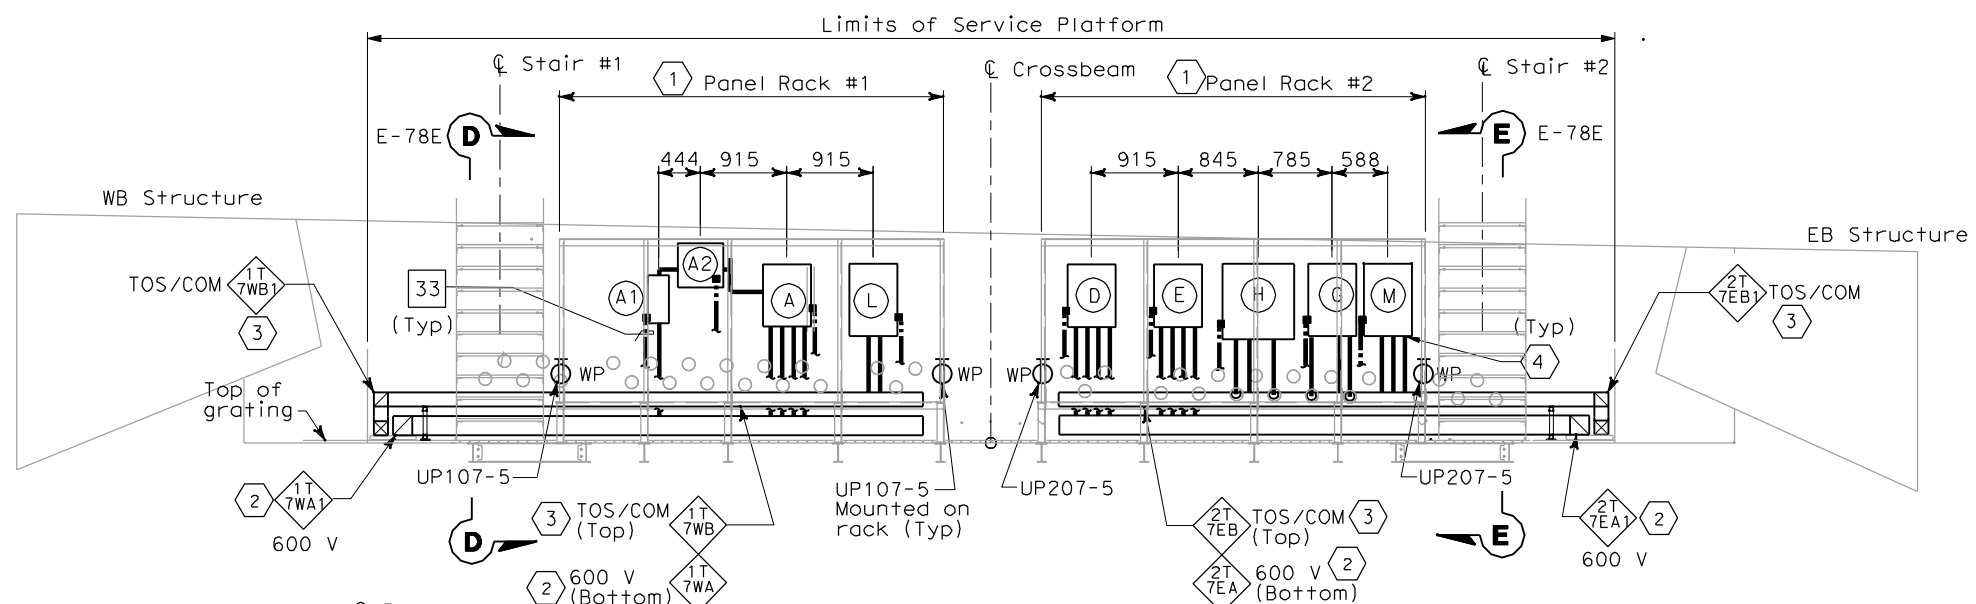

ELEVATION X-X
SCALE 1:40

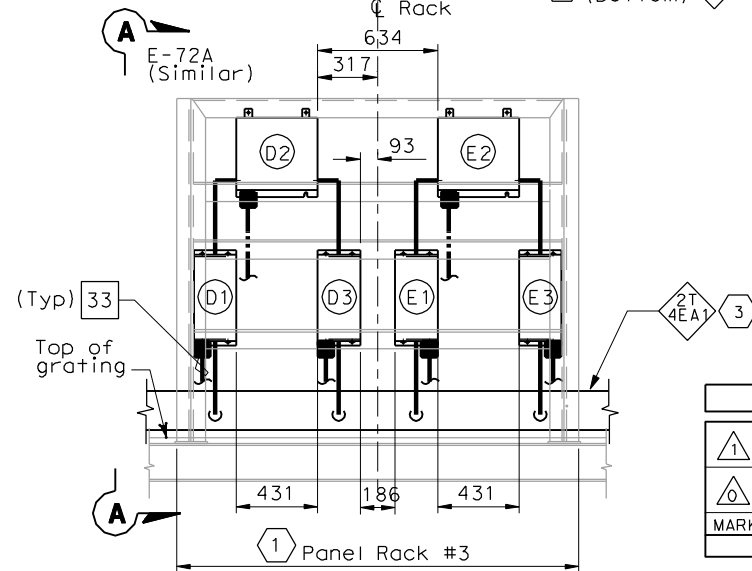

ELEVATION Z-Z
SCALE 1:20

SHEET NOTES:

- 1 For electrical panel support details, see AS-sheets, AS-13, AS-13A and AS-13B.
- 2 600 V Stainless Steel Wireway, Nema 4X with cover.
- 3 Low level Stainless Steel Wireway, Nema 4X with cover.
- 4 Empty conduits shall be capped for future use.

NOTES:

- 1. Equipment dimensions mounted at panel racks shall be verified by Contractor prior to purchase and installation. Dimensions for equipment location are approximate and may be adjusted to suit field condition.
- 2. (SP) Denotes spare pipe sleeve for 78 mm conduit. Contractor to provide plug at each ends

WESTBOUND

CONDUIT NUMBERS

(A) Utility Panel, UP-107	4 263D 4 264A 4 076 4 077
(A1) Main Breaker for (A2)	4 263A 4 263B
(A2) 15 kVA Transformer	4 263B 4 263C
(L) TOS/COM-7WA Pull Box	4 265A 4 266A


EASTBOUND

CONDUIT NUMBERS

(D) Utility Panel, UP-207	5 263D 5 264A 5 076 5 077
(D1) Main Breaker for (D2)	5 263A 5 263B
(D2) 15 kVA Transformer	5 263B 5 263C
(D3) Feeder Breaker for (D)	5 263C 5 263E
(E) Lighting Panel LP-222	5 265D 5 079 5 080 5 081
(E1) Main Breaker for (E2)	5 265A 5 265B
(E2) 15 kVA Transformer	5 265B 5 265C
(E3) Feeder Breaker for (E)	5 265C 5 265E
(G) Telephone Terminal Box #TEL-7	5 270 5 271A 5 272 1
(H) Communication Terminal Box #COM-7	5 267 5 270A 5 271
(M) TOS/COM-7EA Pull Box	5 272A 5 266A 5 273A

REQUEST FOR INFORMATION NOT ADDRESSED IN THIS CCO REMAIN IN FORCE					
1	07/01/09	SERVICE PLATFORM ELECTRICAL CHANGES	RR RY	RG FW	55
2	03/30/09	SERVICE PLATFORM ELECTRICAL CHANGES	RR MP	RG FW	55
MARK	DATE	DESCRIPTIONS	BY	CH'D	CCO#
		REVISIONS			

CONTRACT CHANGE ORDER NO. _____
SHEET _____ OF _____

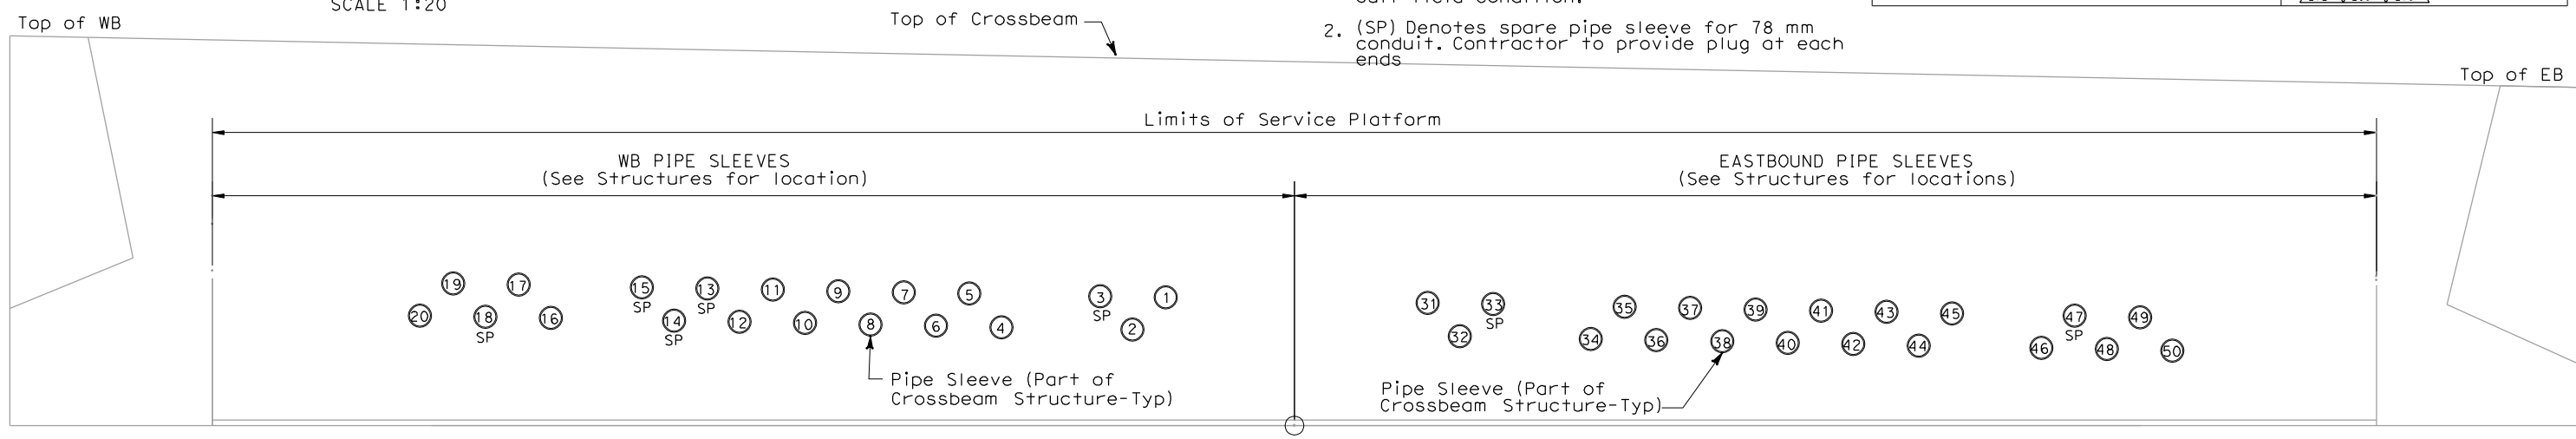

PIPE SLEEVE ELEVATION Y-Y (SEE SHEET E-117)
SCALE 1:20

DETAILS
SAS SUPERSTRUCTURE ROADWAY WESTBOUND
PLATFORM 7 ARRANGEMENT
SCALE AS NOTED

THIS PLAN IS ACCURATE FOR ELECTRICAL WORK ONLY.

ALL DIMENSIONS ARE IN MILLIMETERS UNLESS OTHERWISE SHOWN.

